



- ① SFS FRAME
- ② CEMENT PARTICLE BOARD
- ③ INSULATION
- ④ ALUMINIUM NVELOPE BRACKETS
FIXED AT 600mm MAX
CENTRES VERTICALLY.
- ⑤ ALUMINIUM NVELOPE
VERTICAL RAIL
- ⑥ SELF DRILLING STAINLESS
STEEL SCREW
- ⑦ 2MM ALUMINIUM SLOTTED
TRAY PANEL

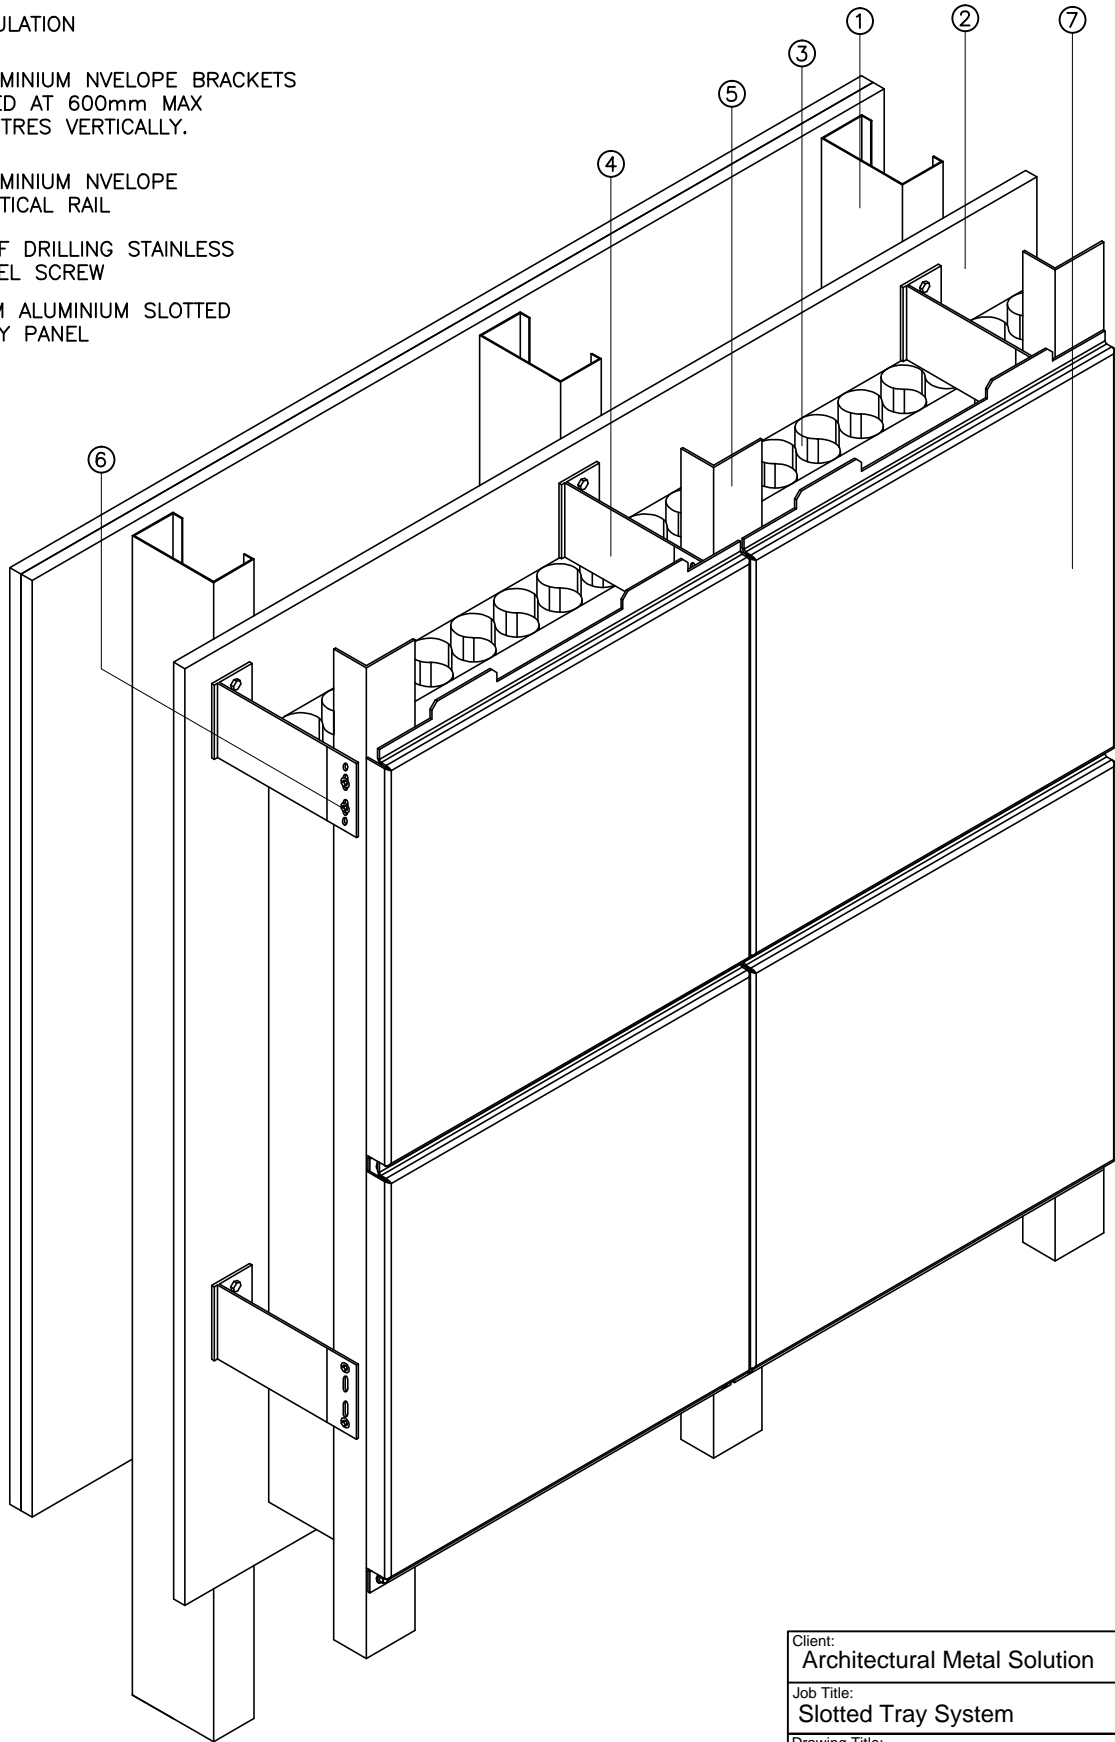

AMS-04 SLOTTED TRAY SYSTEM


Client: Architectural Metal Solution	Job No: -	
Job Title: Slotted Tray System	Date: 17/08/2018	
Drawing Title: Isometric detail	Dwg. No.: AMS-04-01	
Material: 2mm Aluminium	Finish: PPC	
 CONCEPT TO CONSTRUCTION www.amsproducts.co.uk	Sheet Size: A4	Revision: -
	Scale: NTS	Drawn By: -
Tel: 01268 288661 Fax: 01268 287748		

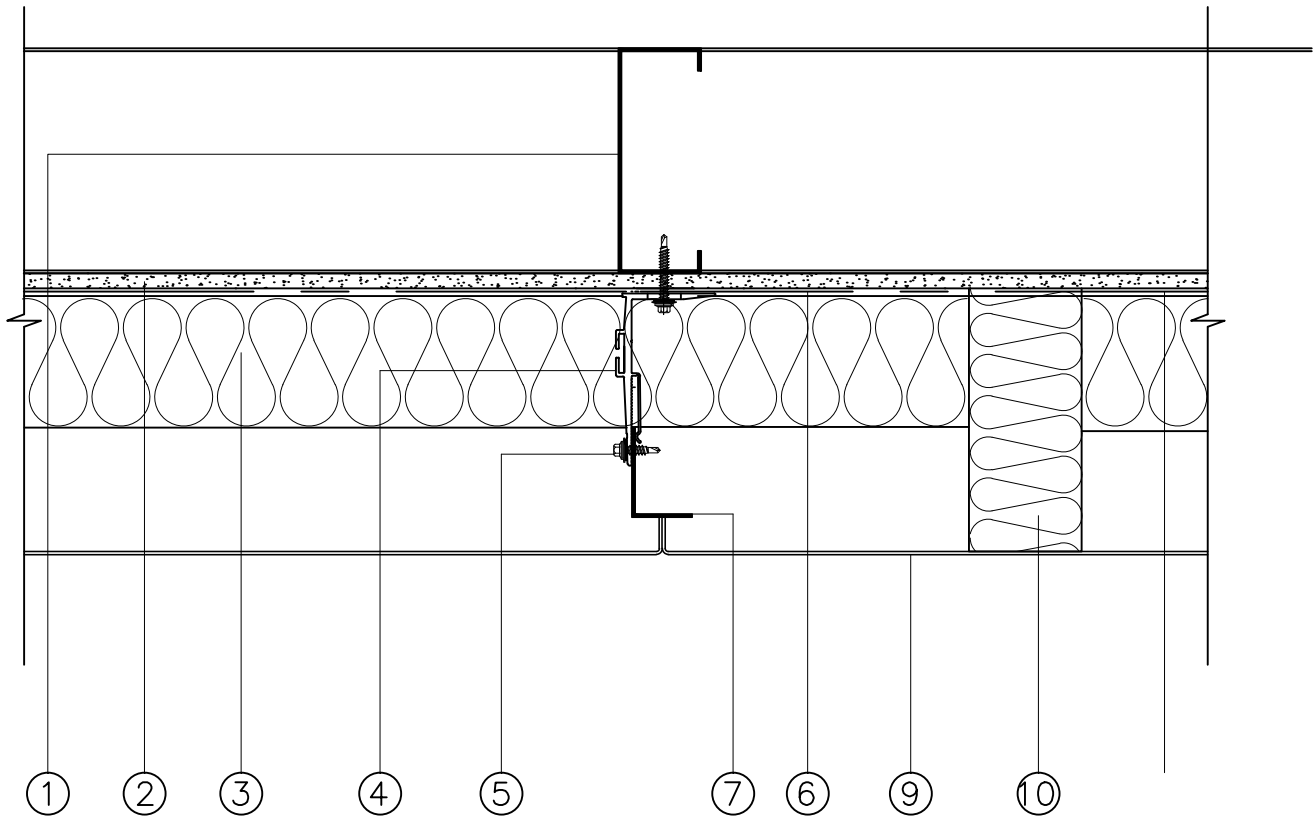


AMS-04 VERTICAL JOINT

- ① SFS FRAME
- ② CEMENT PARTICLE BOARD
- ③ INSULATION
- ④ ALUMINIUM NVELOPE BRACKETS
FIXED AT 600mm MAX
CENTRES VERTICALLY.
- ⑤ SELF DRILLING STAINLESS
STEEL SCREW
- ⑥ BREATHER MEMBRANE
- ⑦ ALUMINIUM NVELOPE
VERTICAL RAIL
- ⑧ COLOUR CODED STAINLESS
STEEL SCREW
- ⑨ 2MM ALUMINIUM SLOTTED
TRAY PANEL
- ⑩ VERTICAL CAVITY BARRIER

AMS-04 SLOTTED TRAY SYSTEM

Client: Architectural Metal Solution	Job No: -	
Job Title: Slotted Tray System	Date: 17/08/2018	
Drawing Title: AMS-04 Vertical Joint Detail	Dwg. No.: AMS-04-02	
Material: 2mm Aluminium	Finish: PPC	
 CONCEPT TO CONSTRUCTION www.amsproducts.co.uk	Sheet Size: A4	Revision: -
	Scale: NTS	Drawn By: -


Tel: 01268 28861
Fax: 01268 28748

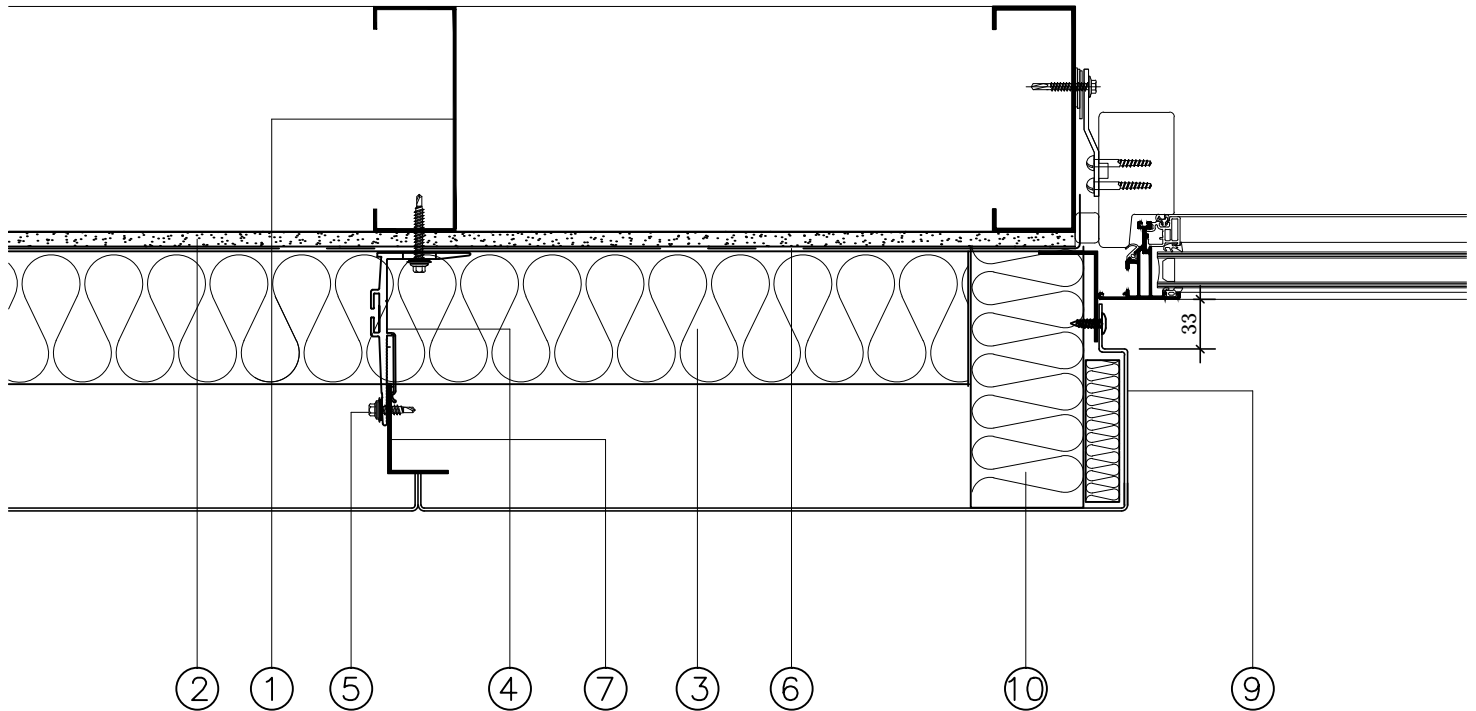


AMS-04 WINDOW JAMB DETAIL

- ① SFS FRAME
- ② CEMENT PARTICLE BOARD
- ③ INSULATION
- ④ ALUMINIUM NVELOPE BRACKETS
FIXED AT 600mm MAX
CENTRES VERTICALLY.
- ⑤ SELF DRILLING STAINLESS
STEEL SCREW
- ⑥ BREATHER MEMBRANE
- ⑦ ALUMINIUM NVELOPE
VERTICAL RAIL
- ⑧ COLOUR CODED STAINLESS
STEEL SCREW
- ⑨ 2MM ALUMINIUM SLOTTED
TRAY PANEL
- ⑩ VERTICAL CAVITY BARRIER

AMS-04 SLOTTED TRAY SYSTEM


Client: Architectural Metal Solution		Job No: -	
Job Title: Slotted Tray System		Date: 17/08/2018	
Drawing Title: AMS-04 Window Jamb Detail		Dwg. No.: AMS-04-03	
Material: 2mm Aluminium		Finish: PPC	
 CONCEPT TO CONSTRUCTION www.amsproducts.co.uk		Sheet Size: A4	Revision: -
		Scale: NTS	Drawn By: -
Tel: 01268 288661 Fax: 01268 287748			

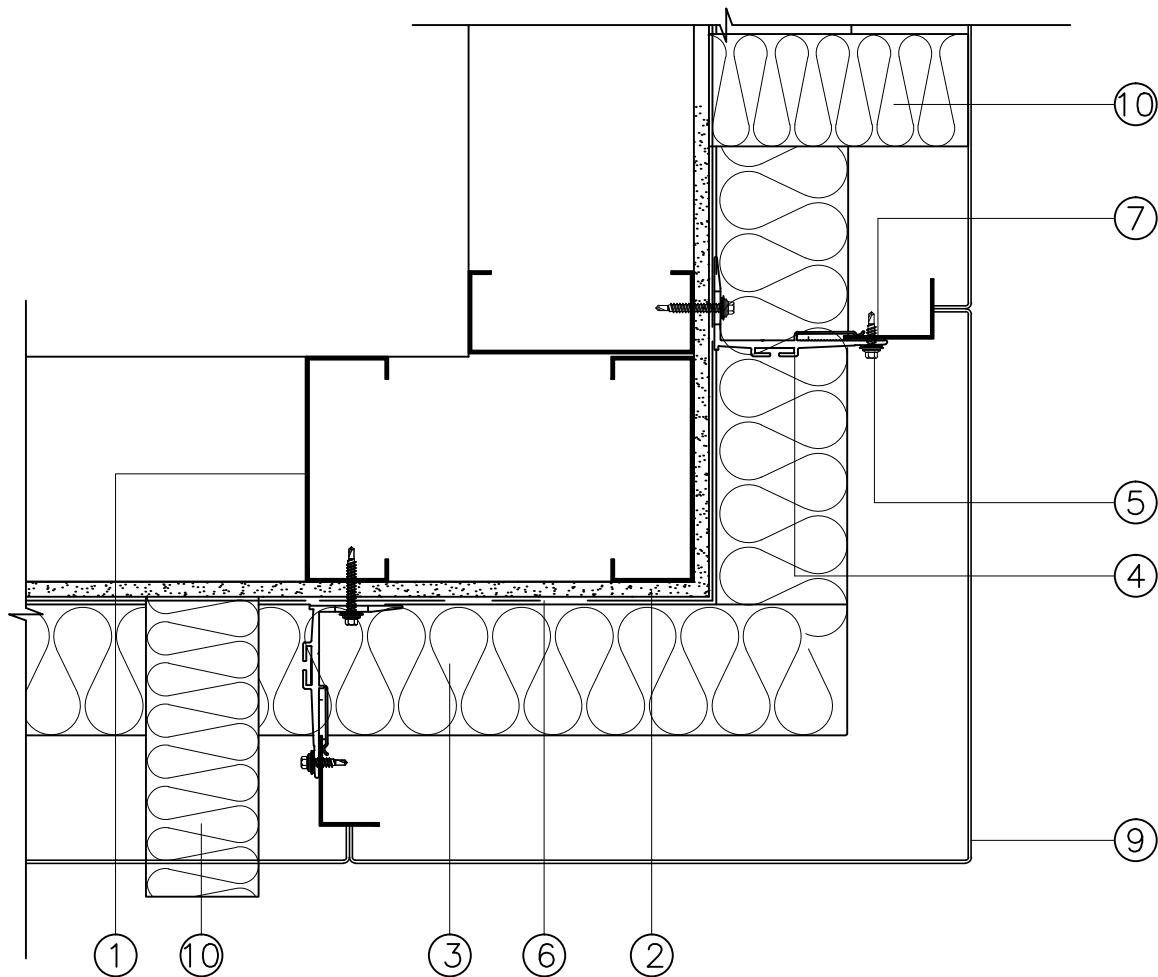


AMS-04 EXTERNAL CORNER DETAIL

- ① SFS FRAME
- ② CEMENT PARTICLE BOARD
- ③ INSULATION
- ④ ALUMINIUM NVELOPE BRACKETS
FIXED AT 600mm MAX
CENTRES VERTICALLY.
- ⑤ SELF DRILLING STAINLESS
STEEL SCREW
- ⑥ BREATHER MEMBRANE
- ⑦ ALUMINIUM NVELOPE
VERTICAL RAIL
- ⑧ COLOUR CODED STAINLESS
STEEL SCREW
- ⑨ 2MM ALUMINIUM SLOTTED
TRAY PANEL
- ⑩ VERTICAL CAVITY BARRIER

AMS-04 SLOTTED TRAY SYSTEM

Client: Architectural Metal Solution		Job No: -	
Job Title: Slotted Tray System		Date: 17/08/2018	
Drawing Title: AMS-04 External Corner Detail		Dwg. No.: AMS-04-04	
Material: 2mm Aluminium		Finish: PPC	
 <small>CONCEPT TO CONSTRUCTION www.amsproducts.co.uk</small>		Sheet Size: A4	Revision: -
		Scale: NTS	Drawn By: -

Tel: 01268 28861
Fax: 01268 28748

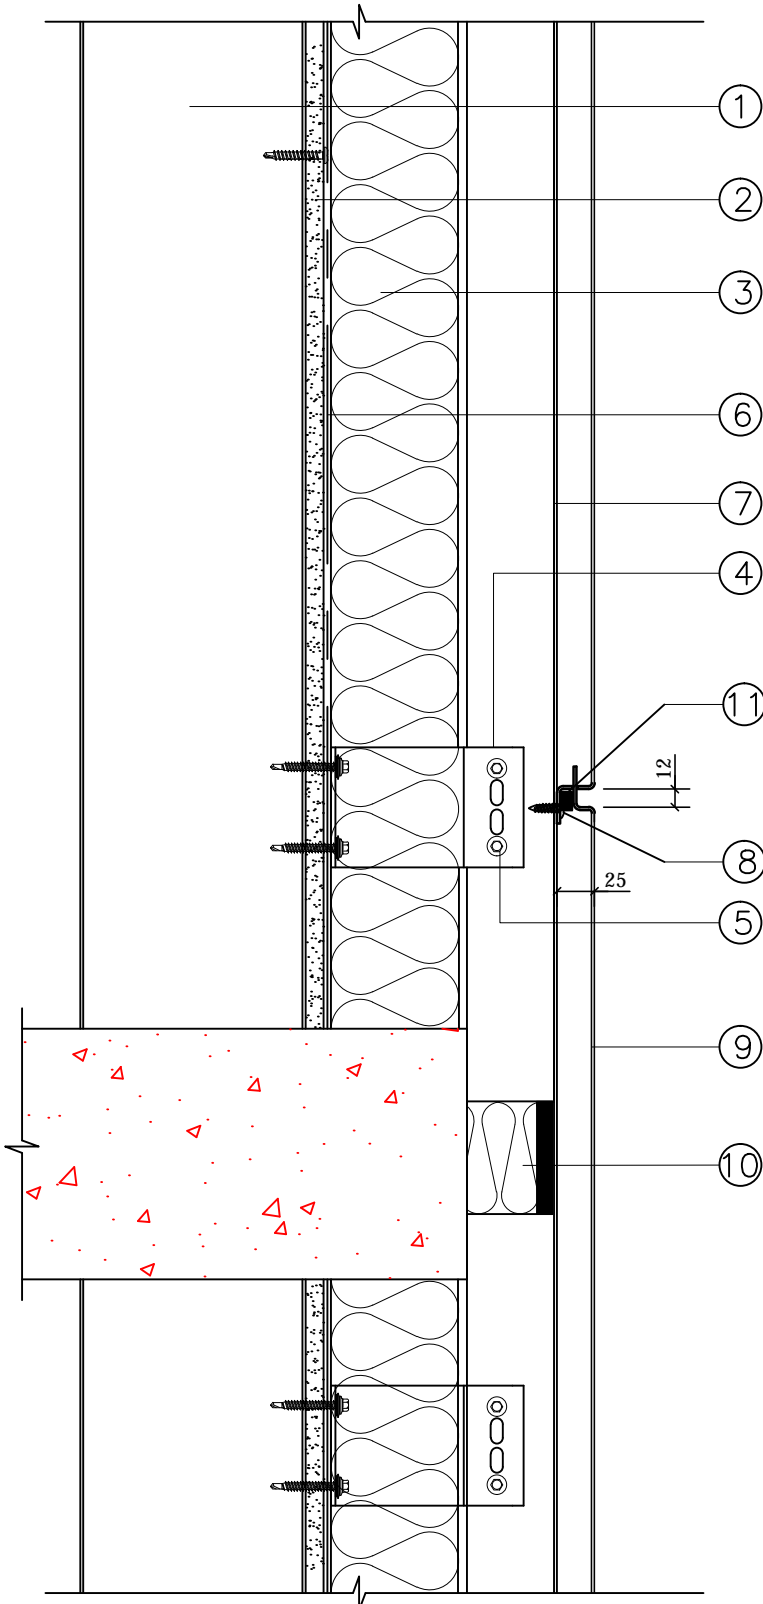


AMS-04 HORIZONTAL JOINT

- ① SFS FRAME
- ② CEMENT PARTICLE BOARD
- ③ INSULATION
- ④ ALUMINIUM NVELOPE BRACKETS
FIXED AT 600mm MAX
CENTRES VERTICALLY.
- ⑤ SELF DRILLING STAINLESS
STEEL SCREW
- ⑥ BREATHER MEMBRANE
- ⑦ ALUMINIUM NVELOPE
VERTICAL RAIL
- ⑧ COLOUR CODED STAINLESS
STEEL SCREW
- ⑨ 2MM ALUMINIUM SLOTTED
TRAY PANEL
- ⑩ OPEN STATE CAVITY BARRIER
- ⑪ EXPANDING FOAM TAPE

AMS-04 SLOTTED TRAY SYSTEM

Client: Architectural Metal Solution	Job No: -	
Job Title: Slotted Tray System	Date: 17/08/2018	
Drawing Title: AMS-04 Horizontal Joint	Dwg. No.: AMS-04-05	
Material: 2mm Aluminium	Finish: PPC	
 CONCEPT TO CONSTRUCTION www.amsproducts.co.uk	Sheet Size: A4	Revision: -
	Scale: NTS	Drawn By: -
Tel: 01268 288661 Fax: 01268 287748		

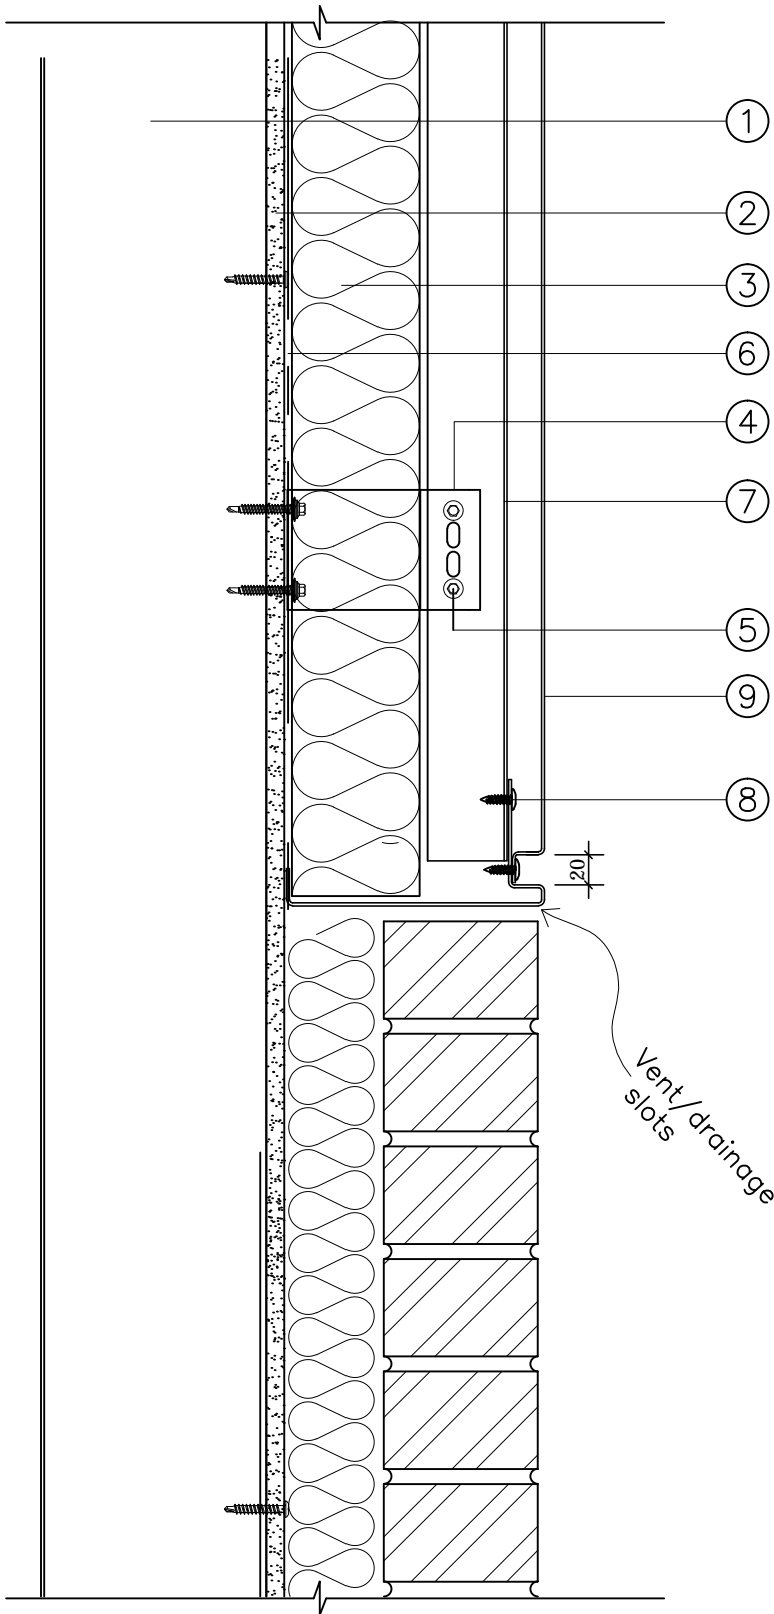


AMS-04 CILL DETAIL

- ① SFS FRAME
- ② CEMENT PARTICLE BOARD
- ③ INSULATION
- ④ ALUMINIUM NVELOPE BRACKETS FIXED AT 600mm MAX CENTRES VERTICALLY.
- ⑤ SELF DRILLING STAINLESS STEEL SCREW
- ⑥ BREATHER MEMBRANE
- ⑦ ALUMINIUM NVELOPE VERTICAL RAIL
- ⑧ COLOUR CODED STAINLESS STEEL SCREW
- ⑨ 2MM ALUMINIUM SLOTTED TRAY PANEL

AMS-04 SLOTTED TRAY SYSTEM

Client: Architectural Metal Solution	Job No: -	
Job Title: Slotted Tray System	Date: 17/08/2018	
Drawing Title: AMS-04 Cill Detail	Dwg. No.: AMS-04-06	
Material: 2mm Aluminium	Finish: PPC	
 <small>CONCEPT TO CONSTRUCTION www.amsproducts.co.uk</small>	Sheet Size: A4	Revision: -
	Scale: NTS	Drawn By: -


Tel: 01268 288661
Fax: 01268 287748

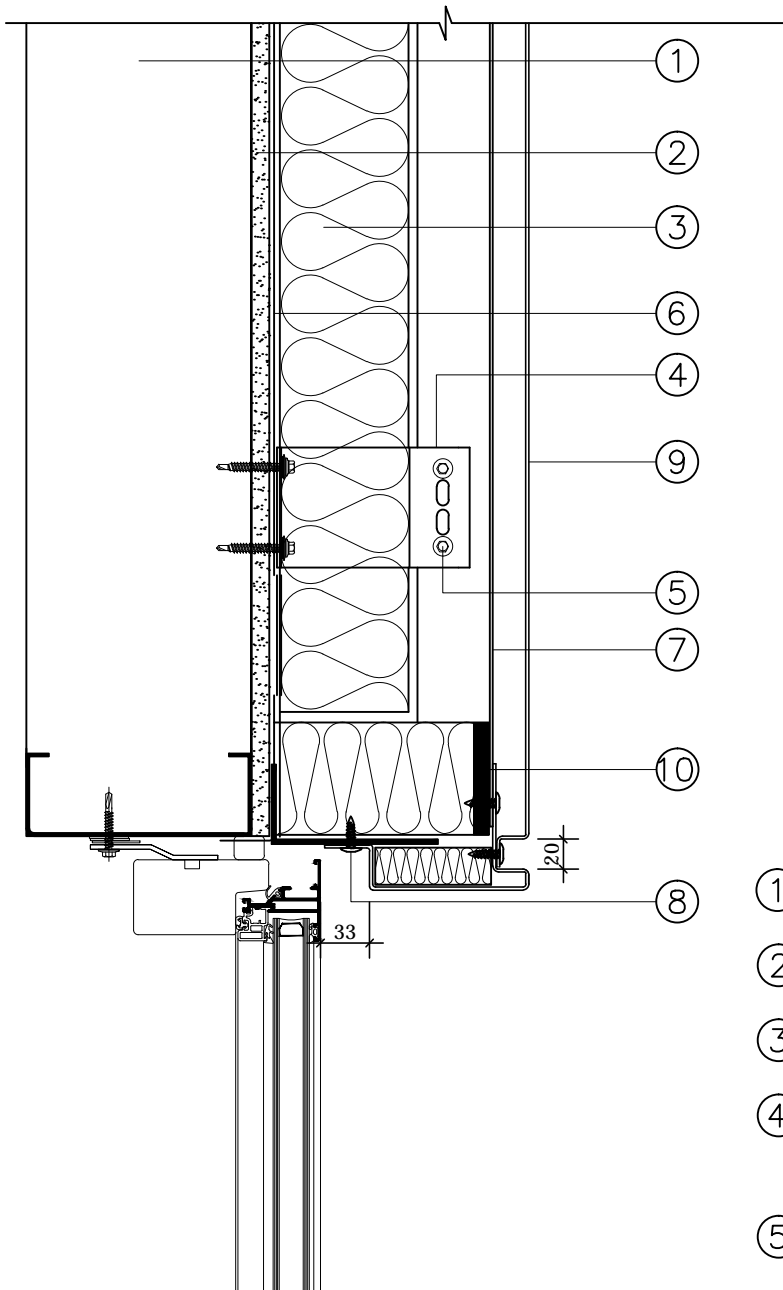


AMS-04 WINDOW HEAD DETAIL

- ① SFS FRAME
- ② CEMENT PARTICLE BOARD
- ③ INSULATION
- ④ ALUMINIUM NVELOPE BRACKETS
FIXED AT 600mm MAX
CENTRES VERTICALLY.
- ⑤ SELF DRILLING STAINLESS
STEEL SCREW
- ⑥ BREATHER MEMBRANE
- ⑦ ALUMINIUM NVELOPE
VERTICAL RAIL
- ⑧ COLOUR CODED STAINLESS
STEEL SCREW
- ⑨ 2MM ALUMINIUM SLOTTED
TRAY PANEL
- ⑩ OPEN STATE CAVITY BARRIER

AMS-04 SLOTTED TRAY SYSTEM


Client: Architectural Metal Solution	Job No: -	
Job Title: Slotted Tray System	Date: 17/08/2018	
Drawing Title: AMS-04 Window Head Detail	Dwg. No.: AMS-04-07	
Material: 2mm Aluminium	Finish: PPC	
 CONCEPT TO CONSTRUCTION www.amsproducts.co.uk	Sheet Size: A4	Revision: -
	Scale: NTS	Drawn By: -
Tel: 01268 288661 Fax: 01268 287748		

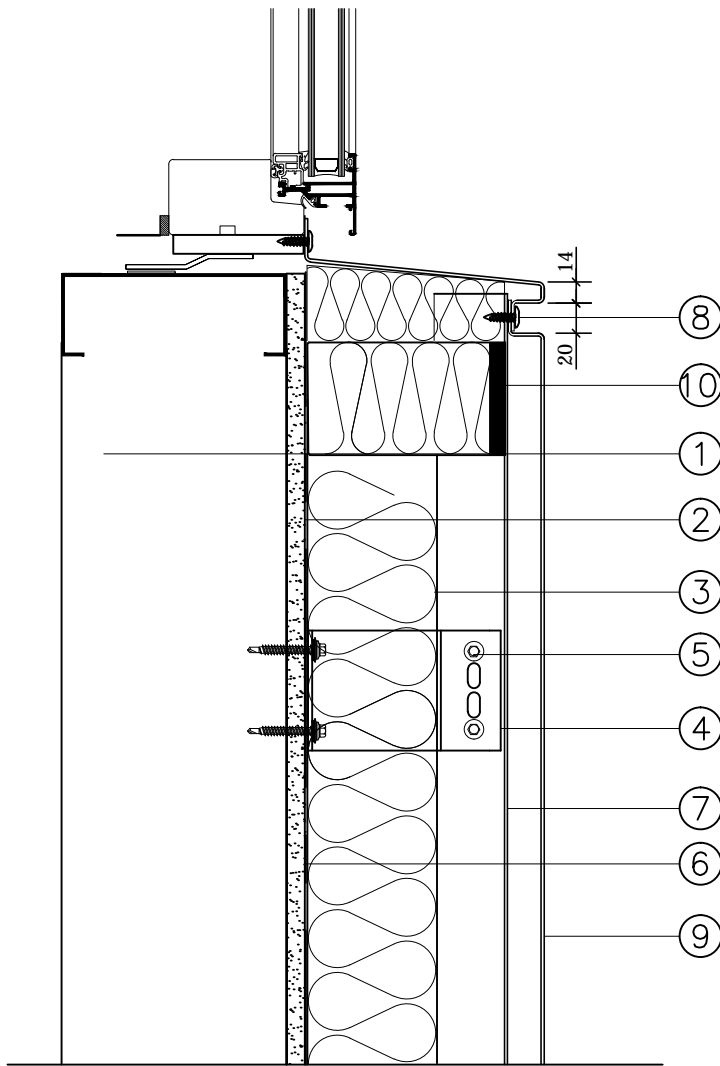

AMS-04 WINDOW SILL DETAIL

- ① SFS FRAME
- ② CEMENT PARTICLE BOARD
- ③ INSULATION
- ④ ALUMINIUM NVELOPE BRACKETS
FIXED AT 600mm MAX
CENTRES VERTICALLY.
- ⑤ SELF DRILLING STAINLESS
STEEL SCREW
- ⑥ BREATHER MEMBRANE
- ⑦ ALUMINIUM NVELOPE
VERTICAL RAIL
- ⑧ COLOUR CODED STAINLESS
STEEL SCREW
- ⑨ 2MM ALUMINIUM SLOTTED
TRAY PANEL
- ⑩ OPEN STATE CAVITY BARRIER

AMS-04 SLOTTED TRAY SYSTEM

Client: Architectural Metal Solution		Job No: -	
Job Title: Slotted Tray System		Date: 17/08/2018	
Drawing Title: AMS-04 Window Cill Detail		Dwg. No.: AMS-04-08	
Material: 2mm Aluminium		Finish: PPC	
 CONCEPT TO CONSTRUCTION www.amsproducts.co.uk	Sheet Size: A4	Revision: -	
	Scale: NTS	Drawn By: -	
Tel: 01268 28861 Fax: 01268 287748			