
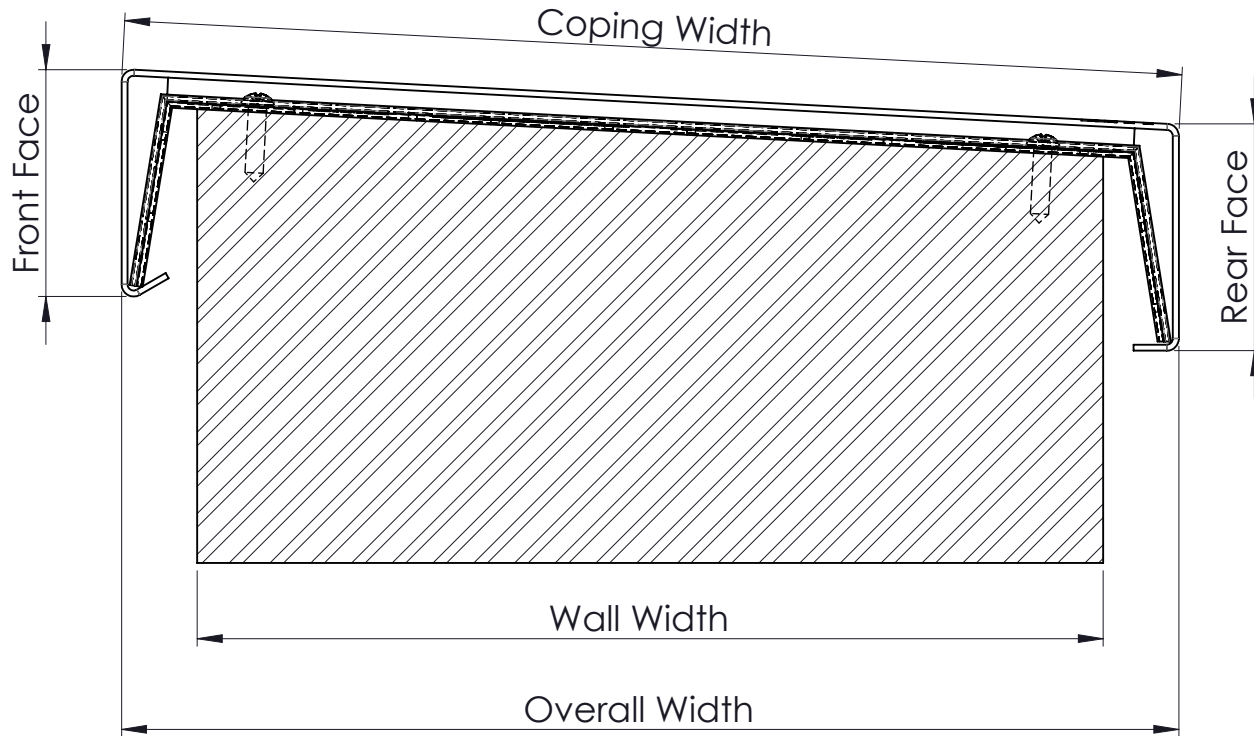



(C) These Drawings are Not to be copied or Reproduced in any form without the written permission and full consent of AMS. Intellectual property rights retained on all Designs.

ITEM NO.	PART NUMBER	DESCRIPTION
1	Wall	by others
2	Aluminium coping clip	supplied
3	Compriband foam	supplied
4	Screw Fixing	by installer
5	Aluminium coping	supplied

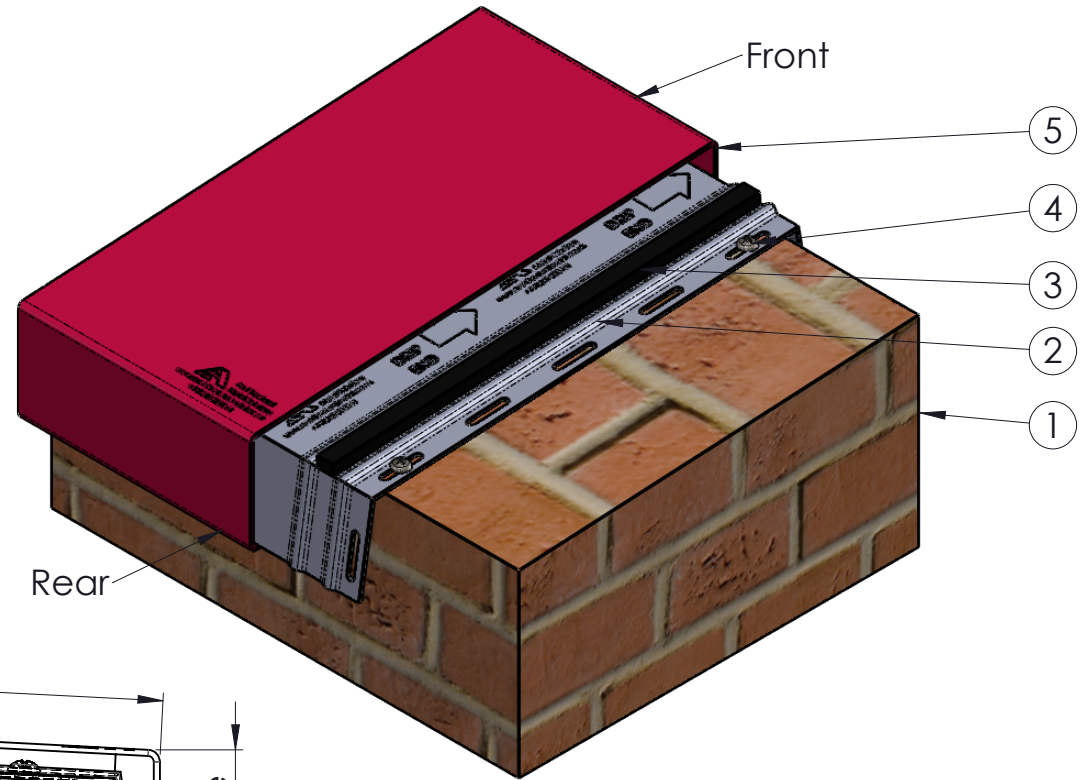

Client: Architectural Metal Solutions	Job No: -	
Job Title / Order No: AMS Secret fix coping	Date: -	
Drawing Title: Secret fix coping assembly	Dwg. No.: AMS-C-01	
Material: -	Finish: -	
 AMS <small>CONCEPT TO CONSTRUCTION</small> www.amsproducts.co.uk	Sheet Size: A4	Revision: -
	Scale: NTS	Drawn By: -
	<small>Tel: 01268 288661 Fax: 01268 287748</small>	